

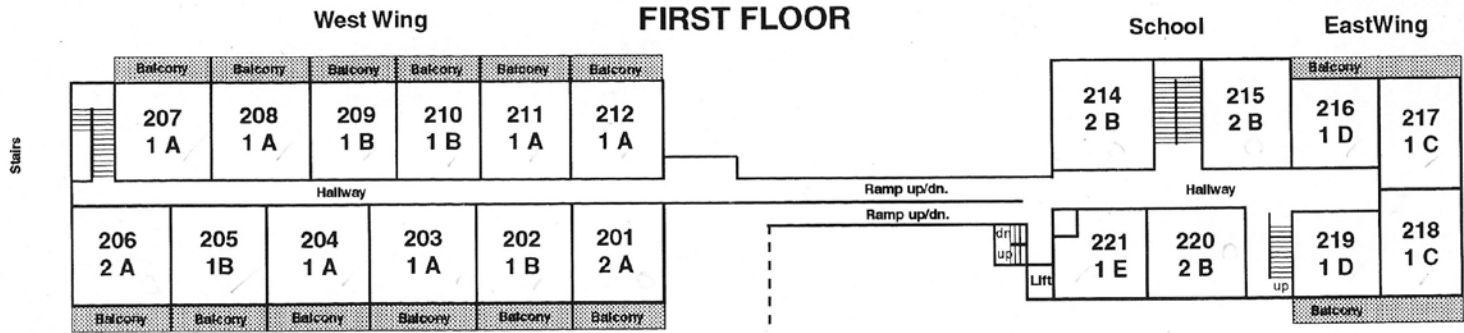


Andy Andras Housing Co-operative For Seniors Inc.
 1435 Larose Ave. Ottawa Ont. K1Z 7X9
 Phone/Fax 722-7771

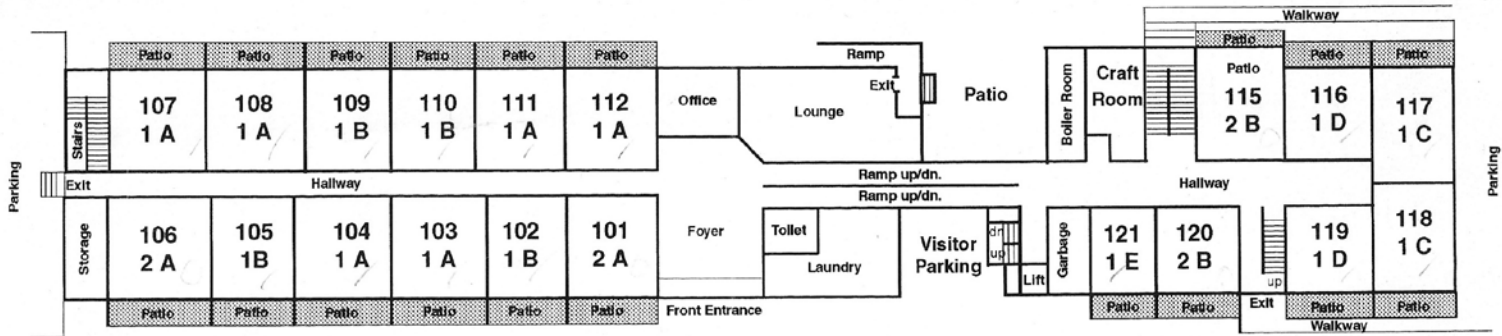

SECOND FLOOR

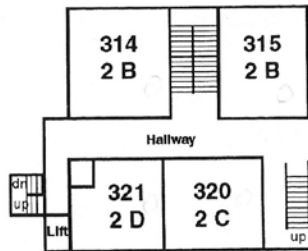

THIRD FLOOR

Building Layout
Not to Scale

For size and details
of all units see
Floor Plans




⊕ APPROXIMATE DIMENSIONS OF APARTMENTS

One Bedroom

Style	1A	Sq. ft	1B	Sq. ft	1C	Sq. ft	1D	Sq. ft
How Many	12		8		4		4	
Living / Dining	18'2" X 11'0"	200	13'3" X 13'8"	177	12'6" X 15'7"	195	17'0" X 11'6"	196
Bedroom	11'6" X 10'3"	118	10'0" X 12'2"	122	10'8" X 11'6"	123	10'8" X 11'3"	120
Kitchen	6'0" X 9'2"	55	7'6" X 7'6"	56	9'0" X 6'0"	54	6'2" X 8'8"	53
Bathroom	5'0" X 8'0"	40	5'0" X 8'0"	40	5'0" X 8'0"	40	5'0" X 7'4"	37
Storage	5'0" X 5'0"	25	3'0" X 6'0"	18	3'4" X 5'6"	18	3'6" X 5'0"	18
Vestibule	3'8" X 5'0"	18	3'6" X 4'4"	15	3'6" X 13'0"	45	3'6" X 6'0"	21
Total Sq. Ft.		456		428		475		445

Two Bedroom

Style	2A	Sq. ft	2B	Sq. ft	2C	Sq. ft	2D	Sq. ft
How Many	4		6		2		2	
Living	12'0" X 13'0"	156	11'6" X 14'0"	161	11'4" X 14'0"	159	11'6" X 14'2"	161
Dining	7'8" X 8'8"	66	8'2" X 9'0"	74	8'8" X 14'0"	121	8'0" X 8'8"	69
Bedroom 1	10'0" X 12'2"	122	11'2" X 10'8"	119	10'8" X 12'0"	128	11'2" X 10'8"	119
Bedroom 2	8'0" X 11'0"	88	8'0" X 10'8"	85	8'0" X 11'2"	89	8'0" X 10'8"	85
Kitchen								
Bathroom	5'0" X 8'2"	41	5'0" X 8'0"	40	5'0" X 8'0"	40	5'0" X 7'6"	38
Storage	4'3" X 5'3"	22	3'6" X 5'6"	19	5'2" X 5'0"	26	4'2" X 5'2"	22
Corridor	3'9" X 13'0"	49	3'4" X 14'0"	47	3'4" X 12'0"	40	3'0" X 13'0"	39
Vestibule	3'6" X 8'0"	28	4'8" X 6'8"	31	3'6" X 4'8"	16	4'0" X 5'6"	22
Total Sq. Ft.		572		576		619		555

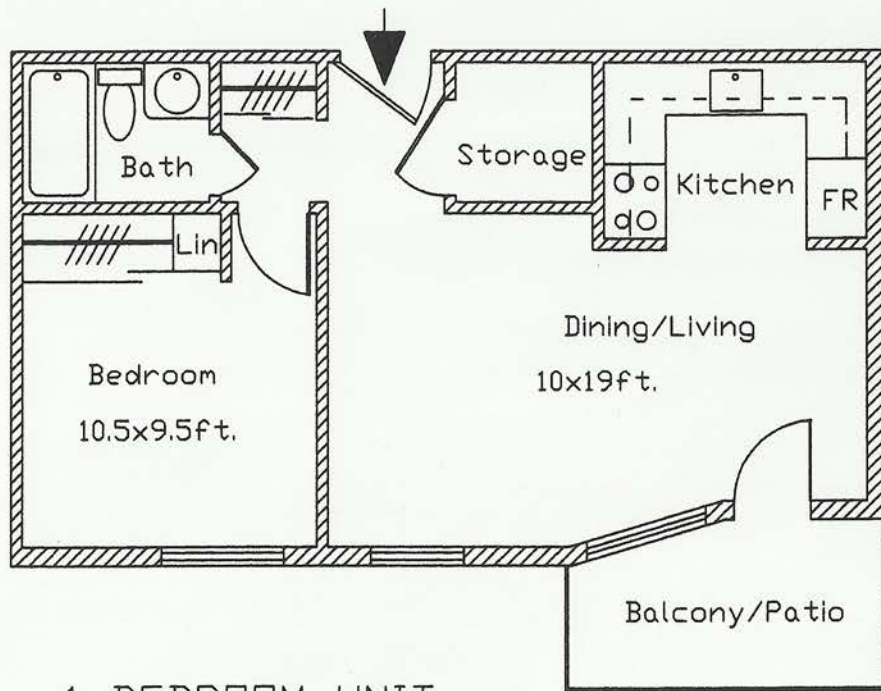

1 BEDROOM UNIT

TYPE 'A'

520.81sq.ft


48.06sq.m.

ANDY ANDRAS HOUSING CO-OP

Draw. by: T.Dragomirescu

June 2010

N.T.S.

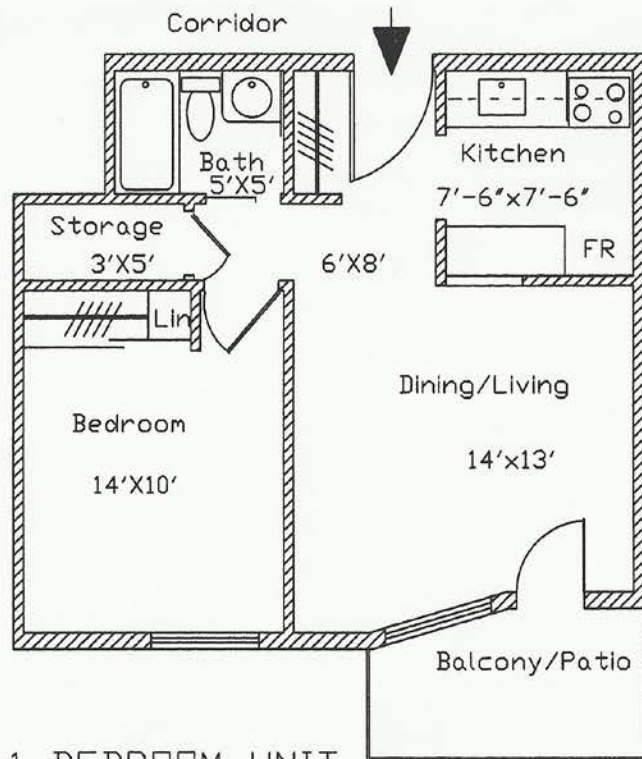

NOTE

BEDROOM 140sq.ft.

LIVINGROOM
182-6=176sq.ft.

KITCHEN 64sq.ft.

BATH 25sq.ft.

HULL 99sq.ft

1 BEDROOM UNIT
TYPE "B"


546sq.ft
50.416sq.m.

ANDY ANDRAS HOUSING CO-OP

Draw. by: T.Dragomirescu
June 2010

N.T.S.

Unit Type "1C"

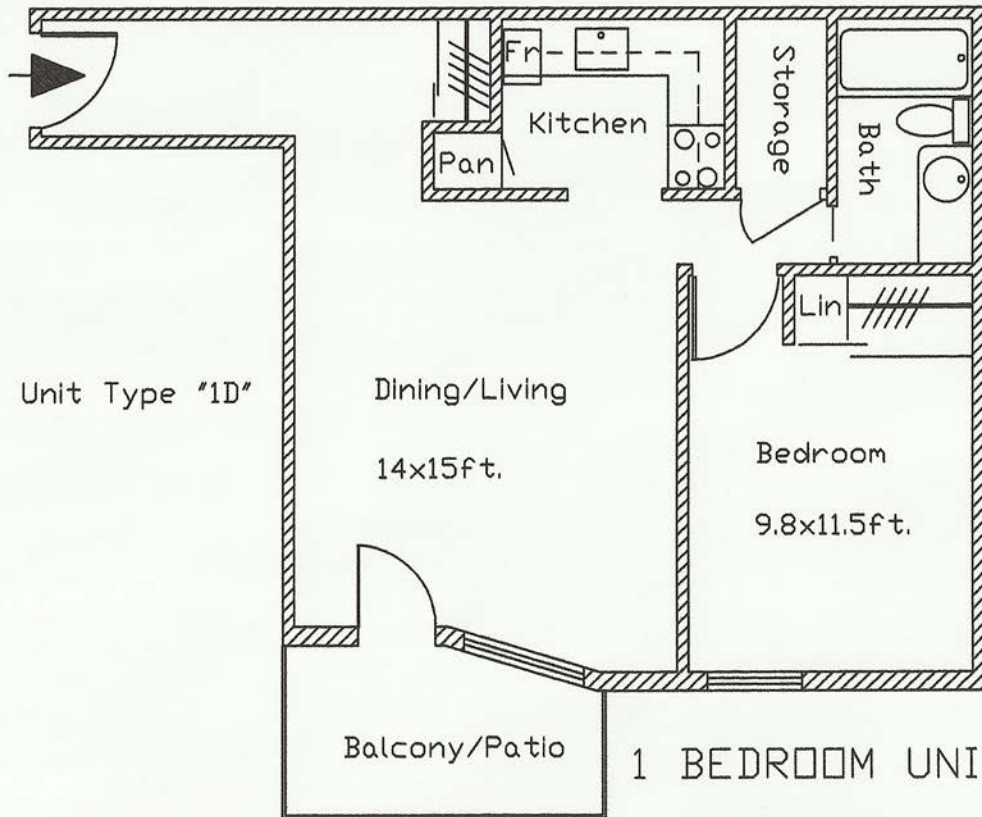

1 BEDROOM UNIT

TYPE "C"

559.14sq.ft


51.27sq.m.

ANDY ANDRAS HOUSING CO-OP

Draw. by: T.Dragonirescu

June 2010


N.T.S.

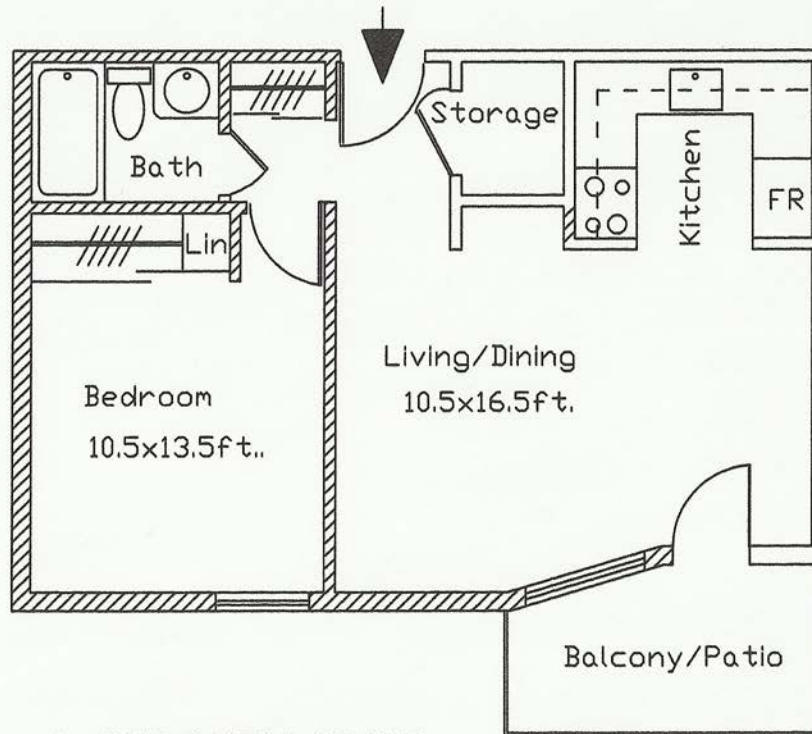

1 BEDROOM UNIT
TYPE "D"

514sq.ft.
47.43sq.m.

ANDY ANDRAS HOUSING CO-OP
Draw. by: T.Dragomirescu
June 2010
N.T.S.

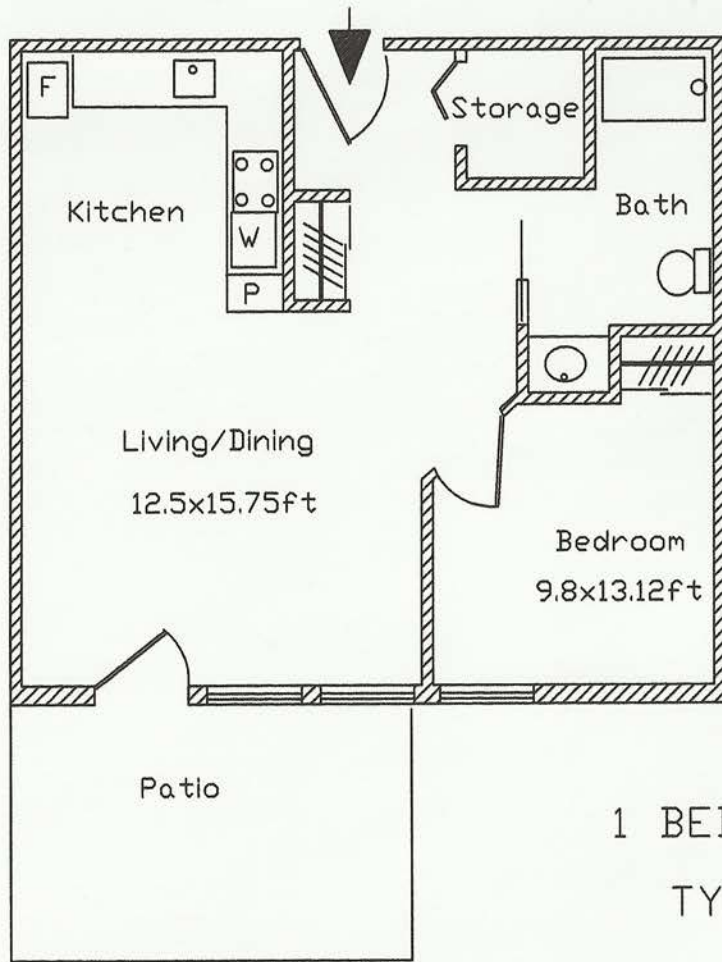

1 BEDROOM UNIT
TYPE "E"


511.45sq.ft.
47.52sq.m.

ANDY ANDRAS HOUSING CO-OP

Draw. by: T.Dragomirescu

June 2010


N.T.S.

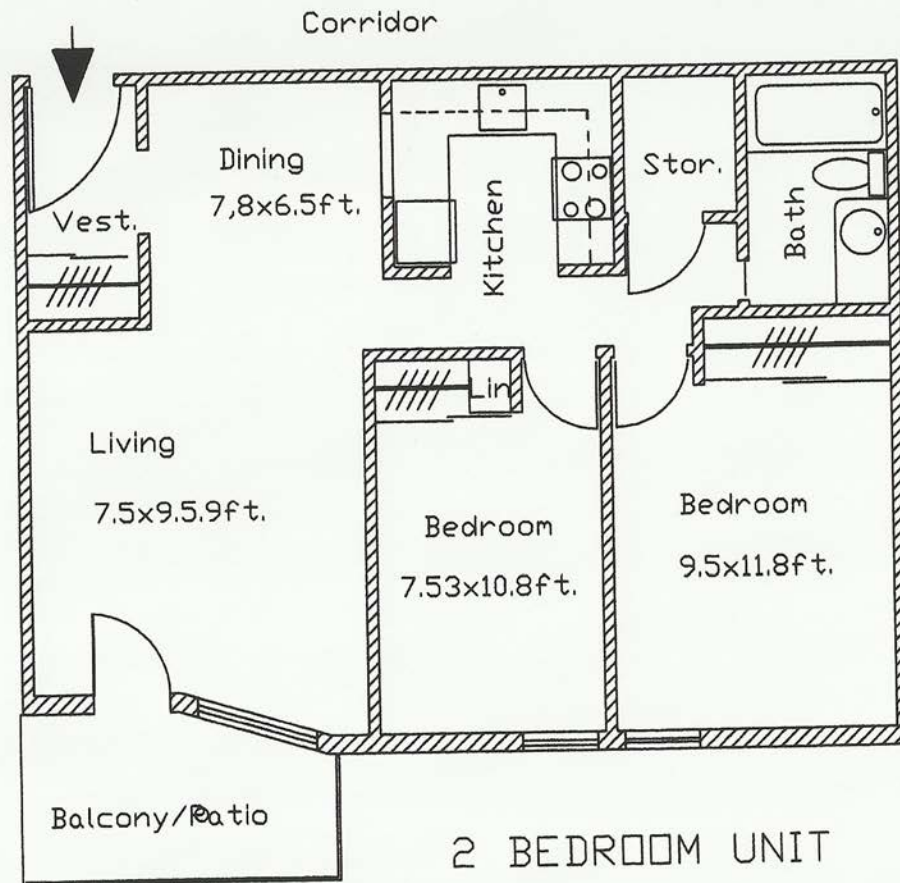

2 BEDROOM UNIT
TYPE "A"

710.5sq.ft
65.7sq.m.


ANDY ANDRAS HOUSING CO-OP
Draw. by: T.Dragomirescu
June 2010
N.T.S.

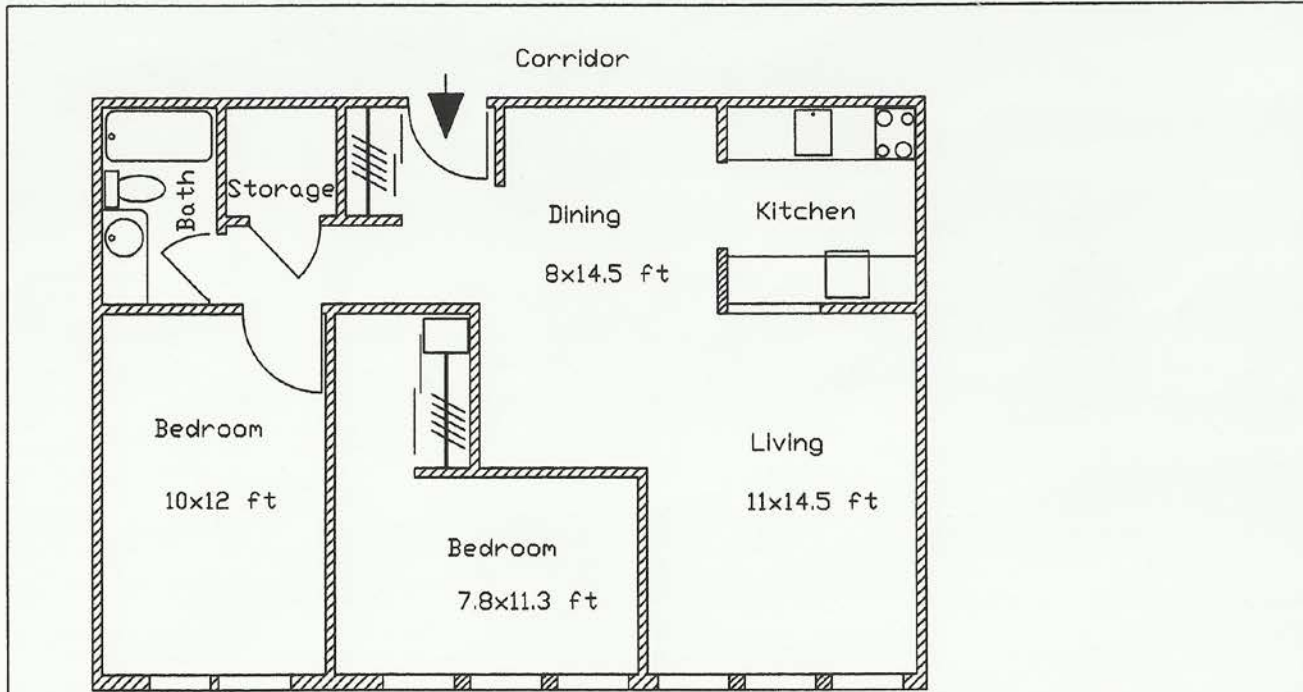

2 BEDROOM UNIT
TYPE "C"

818sq.ft
76.32sq.m.

ANDY ANDRAS HOUSING CO-OP
Draw. by: T.Dragomirescu
June 2010
N.T.S.

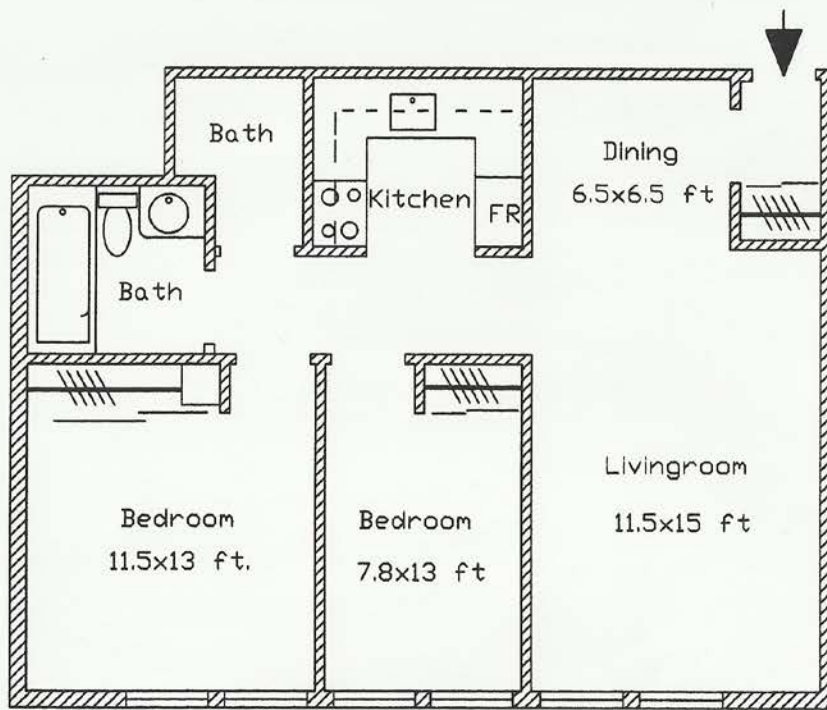

2 BEDROOM UNIT

TYPE "D"

797sq.ft 74.16sq.m.

ANDY ANDRAS HOUSING CO-OP

Draw. by: T.Dragomirescu

June 2010

N.T.S.